


VIVIENDA 3C

DWELLING

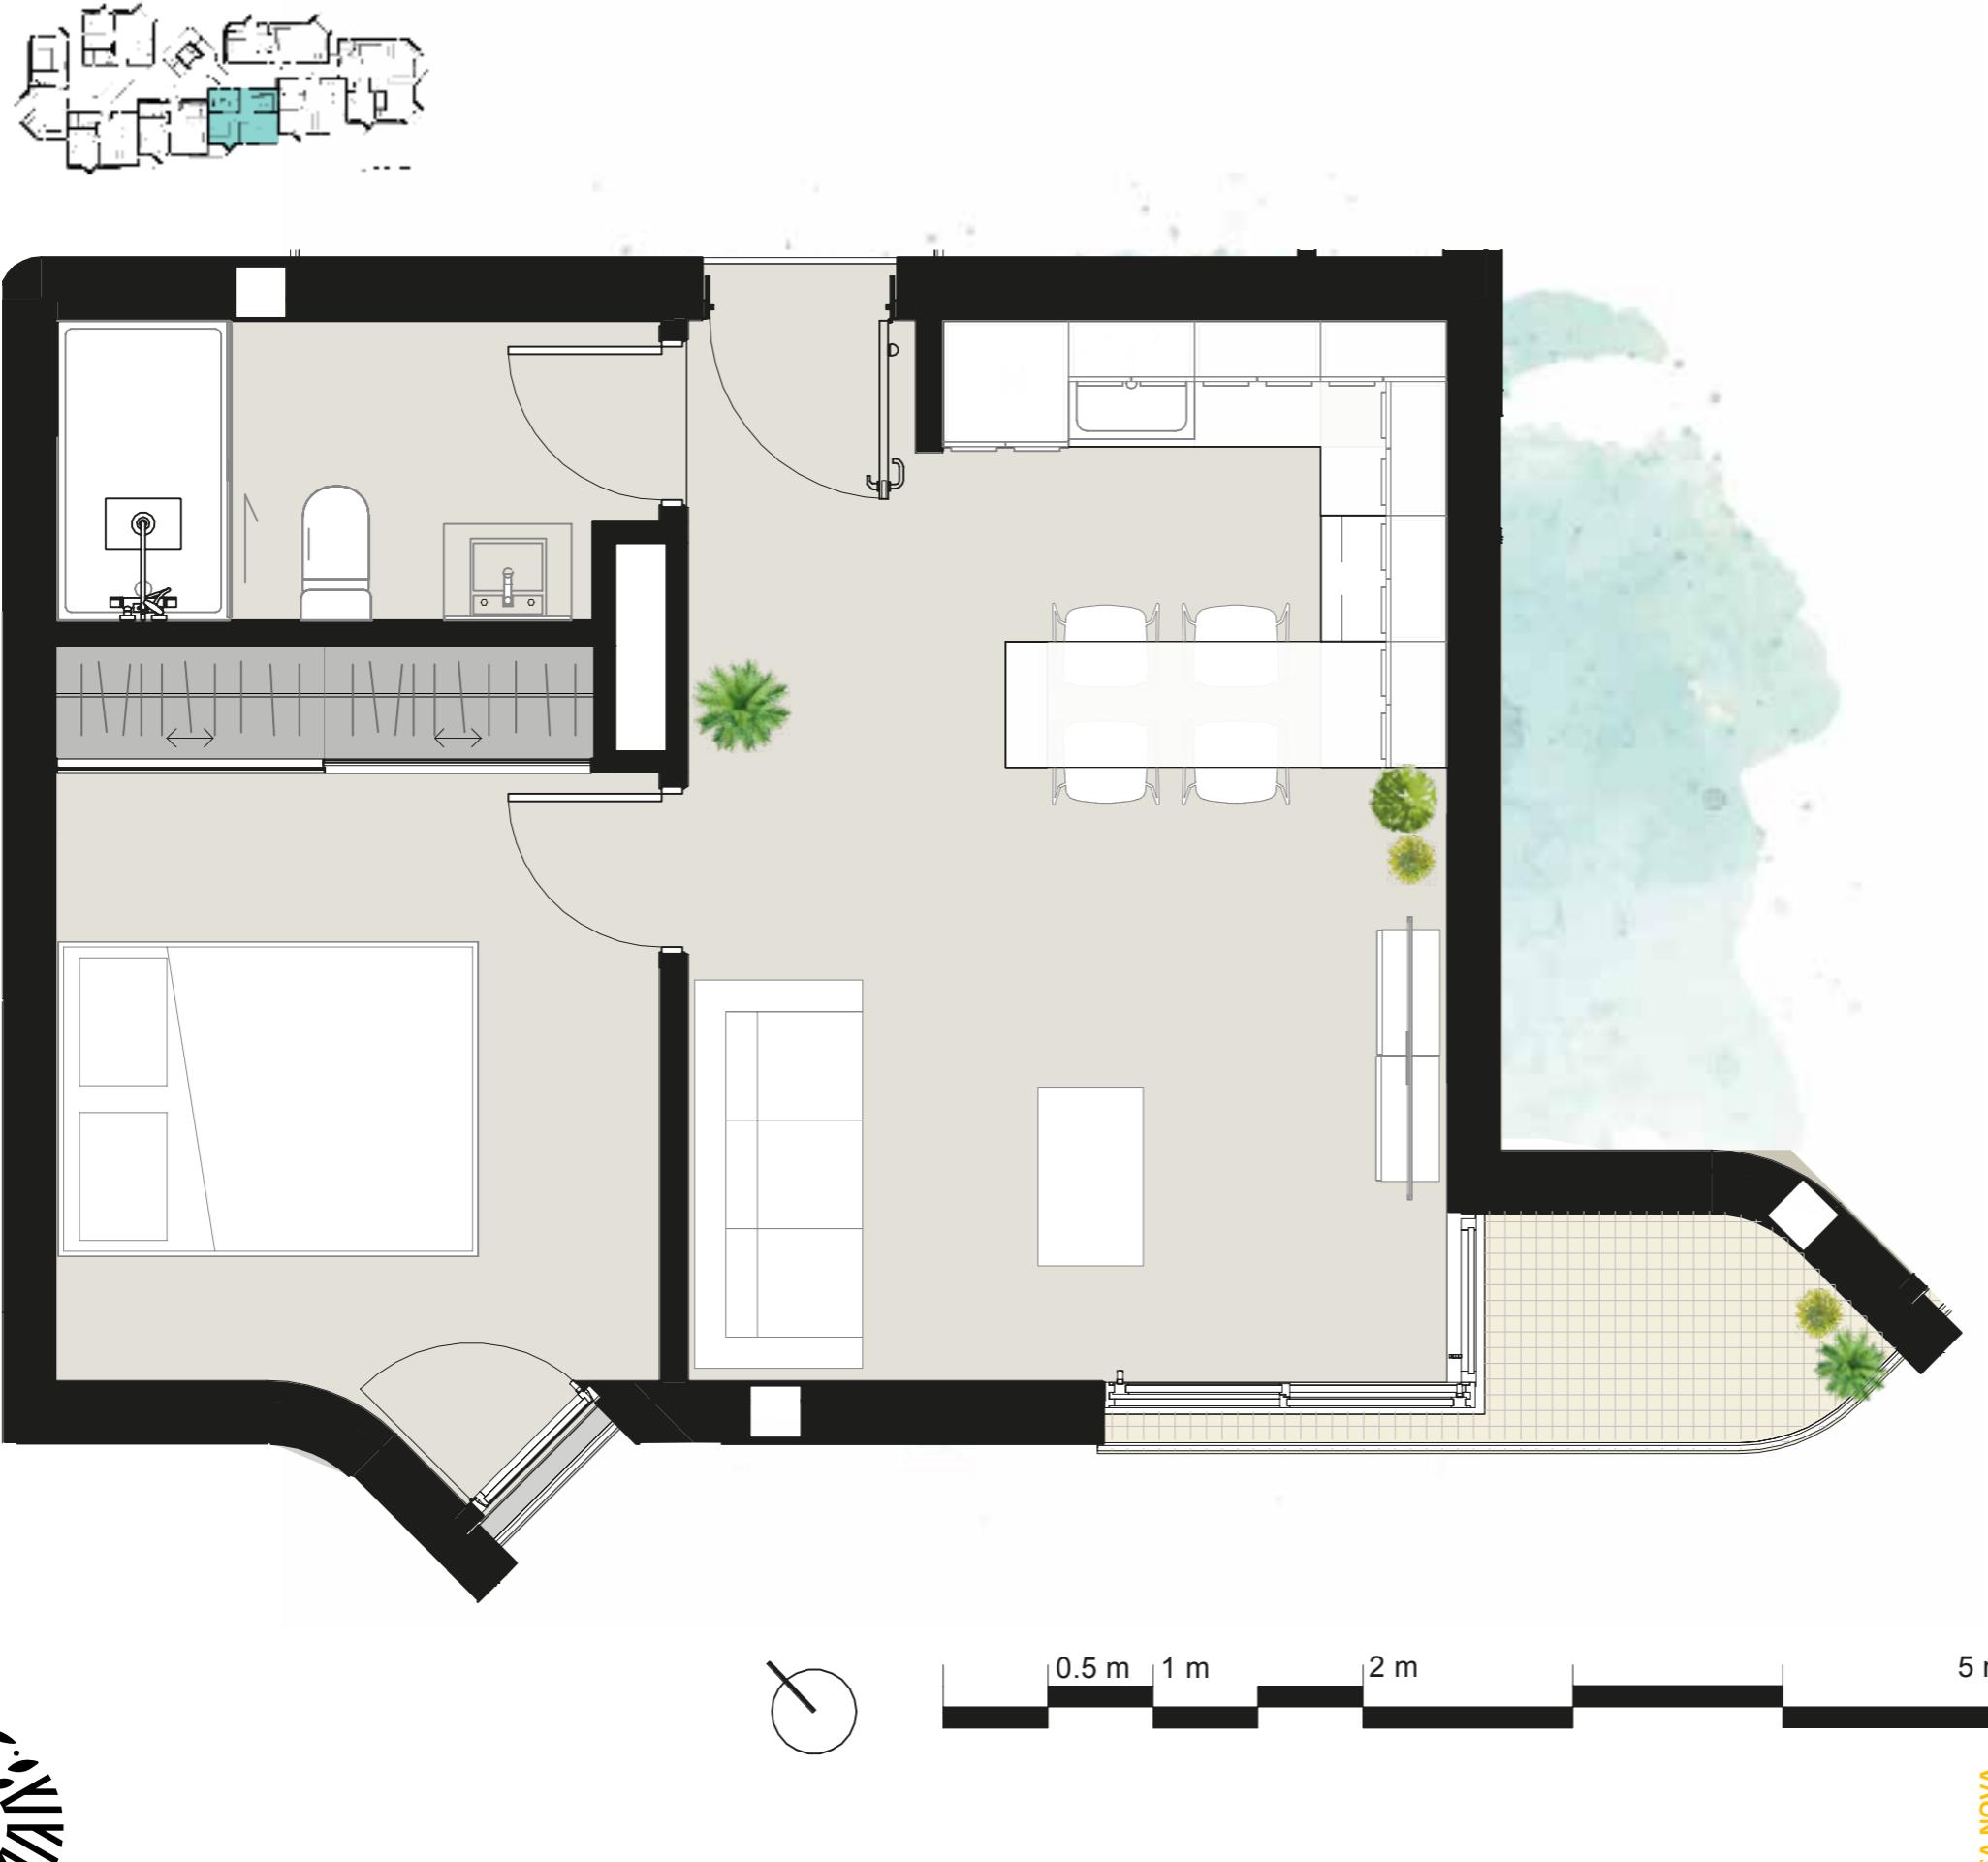

Vivienda 3C	Superficie útil (m2)	Superficie construida (m2)	Superficie exteriores (m2)
SALA DE ESTAR / COMEDOR / COCINA	18,2	Superficie construida cerrada	36,80
DISTRIBUIDOR	-	Superficie terrazas cubiertas	2,35
DORMITORIO 1	10,3	Total superficie construida	39,15
DORMITORIO 2	-		
BAÑO 2	3,95		
BAÑO 1	-	Superficie elementos comunes (parte alquiler)	8,36
Total Superficie útil	32,45	Total superficie construida + zonas comunes	47,51
PLAZA DE GARAJE	13	12,37	
TRASTERO	13	2,85	
			Total superficie construida + zonas comunes + exterior 47,51

Las imágenes que aparecen en este documento son meramente ilustrativas, por lo que no tienen carácter contractual. Pueden sufrir modificaciones por exigencias técnicas, jurídicas o comerciales de la promoción. El ajardinamiento, el equipamiento, el mobiliario y la decoración no están incluidas en el precio de la vivienda. Las medidas y superficies representadas son aproximadas y pueden sufrir variaciones.// The illustrations that appear in this document are merely indicative, and are not contractually binding. They may undergo changes because of technical, legal or commercial demands affecting the development. Landscaping, equipment, furniture and decoration are not included in the price. The measurements and surface areas shown are approximate and may be subject to variations.



PARKING PARKING

TRASTERO 13 STORAGE ROOM

